


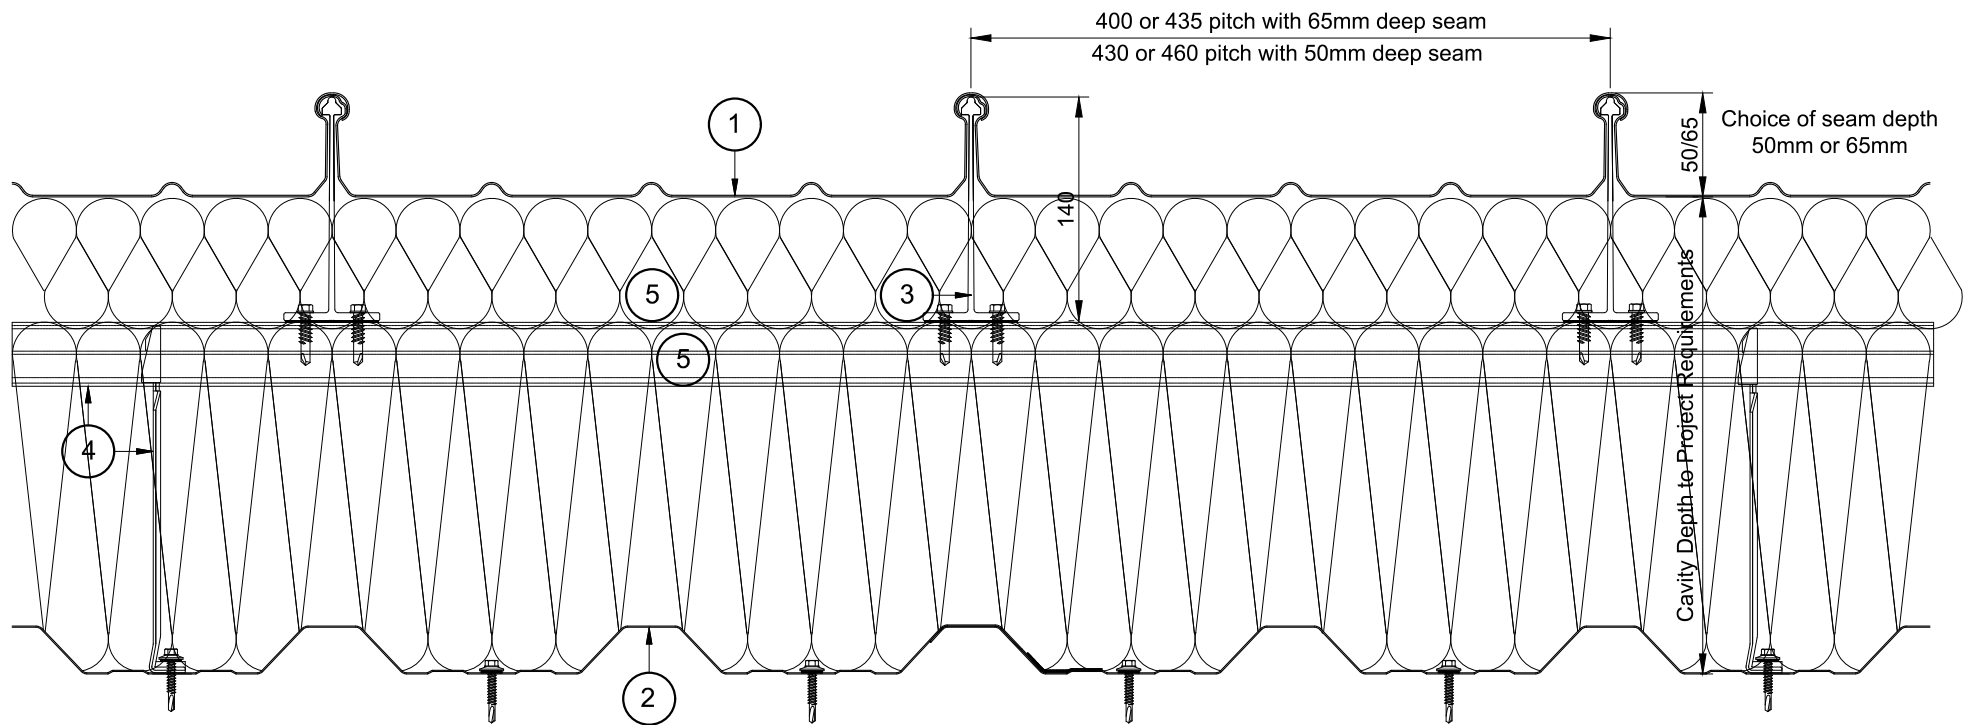

1. ARK PROFILES LTD'S 'ARKZIP' STANDING SEAM TOPSHEET
2. ARK PROFILES LTD'S 'ARKLINER' 32/1000 LINING PANEL, ALL JOINTS SEALED
3. 140mm DEEP HALTER BRACKETS ON 1mm THICK EPDM THERMAL PADS
4. CAVITY BAR AND BRACKET SYSTEM
5. INSULATION IN ACCORDANCE WITH PROJECT 'U' VALUE REQUIREMENTS




**ARK
PROFILES
LIMITED**

ARK PROFILES LIMITED
85 DEERFIN ROAD
BALLYMENA
BT42 4HR
TEL : 0787 2653053
e MAIL : ENQUIRIES@ARKPROFILES.com

TITLE ARKZIP - SYSTEMS


SIZE	DATE	REFERENCE	REV
A4	08/07/2015	Arkzip - Solid Liner	A

REV	DATE	DESCRIPTION	SCALE	DWN BY	DL/AC	DRG No.
			1:5 @ A4			AZ109

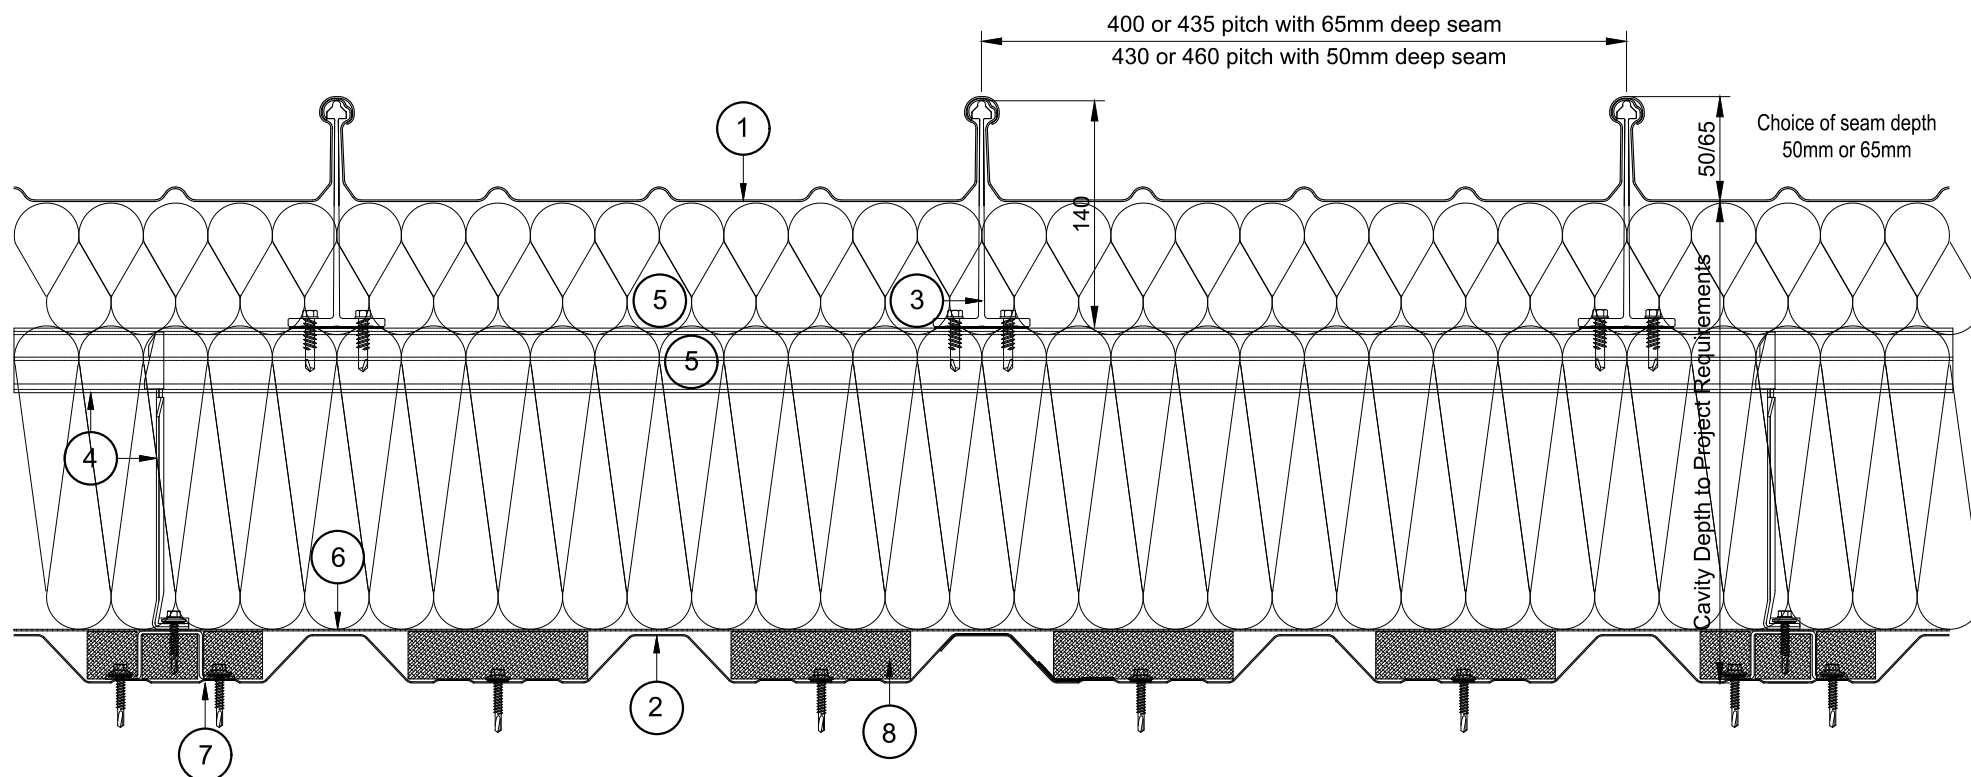


1. ARK PROFILES LTD'S 'ARKZIP' STANDING SEAM TOPSHEET
2. ARK PROFILES LTD'S 'ARKLINER' 32/1000 PERFORATED LINING PANEL
3. 140mm HALTER BRACKETS ON 1mm THICK EPDM THERMAL PADS
4. CAVITY BAR AND BRACKET SYSTEM
5. INSULATION IN ACCORDANCE WITH PROJECT 'U' VALUE REQUIREMENTS
6. VAPOUR CONTROL LAYER
7. 2.0mm THICK x 60mm LONG GALVANISED TOPHAT STOOL IN CORR. TROUGHS
8. ACOUSTIC BATS IN TROUGHS

			 ARK PROFILES LIMITED ARK PROFILES LIMITED 85 DEERFIN ROAD BALLYMENA BT42 4HR TEL : 0787 2653053 e MAIL : ENQUIRIES@ARKPROFILES.com			
			TITLE ARKZIP - SYSTEMS			
A	09/07/15	GENERAL UPDATES	SIZE A4	DATE 08/07/2015	REFERENCE Arkzip - Acoustic Perf. Liner	REV A
			SCALE 1:5 @ A4	DWN BY DL/AC	DRG No. AZ110	
REV	DATE	DESCRIPTION				

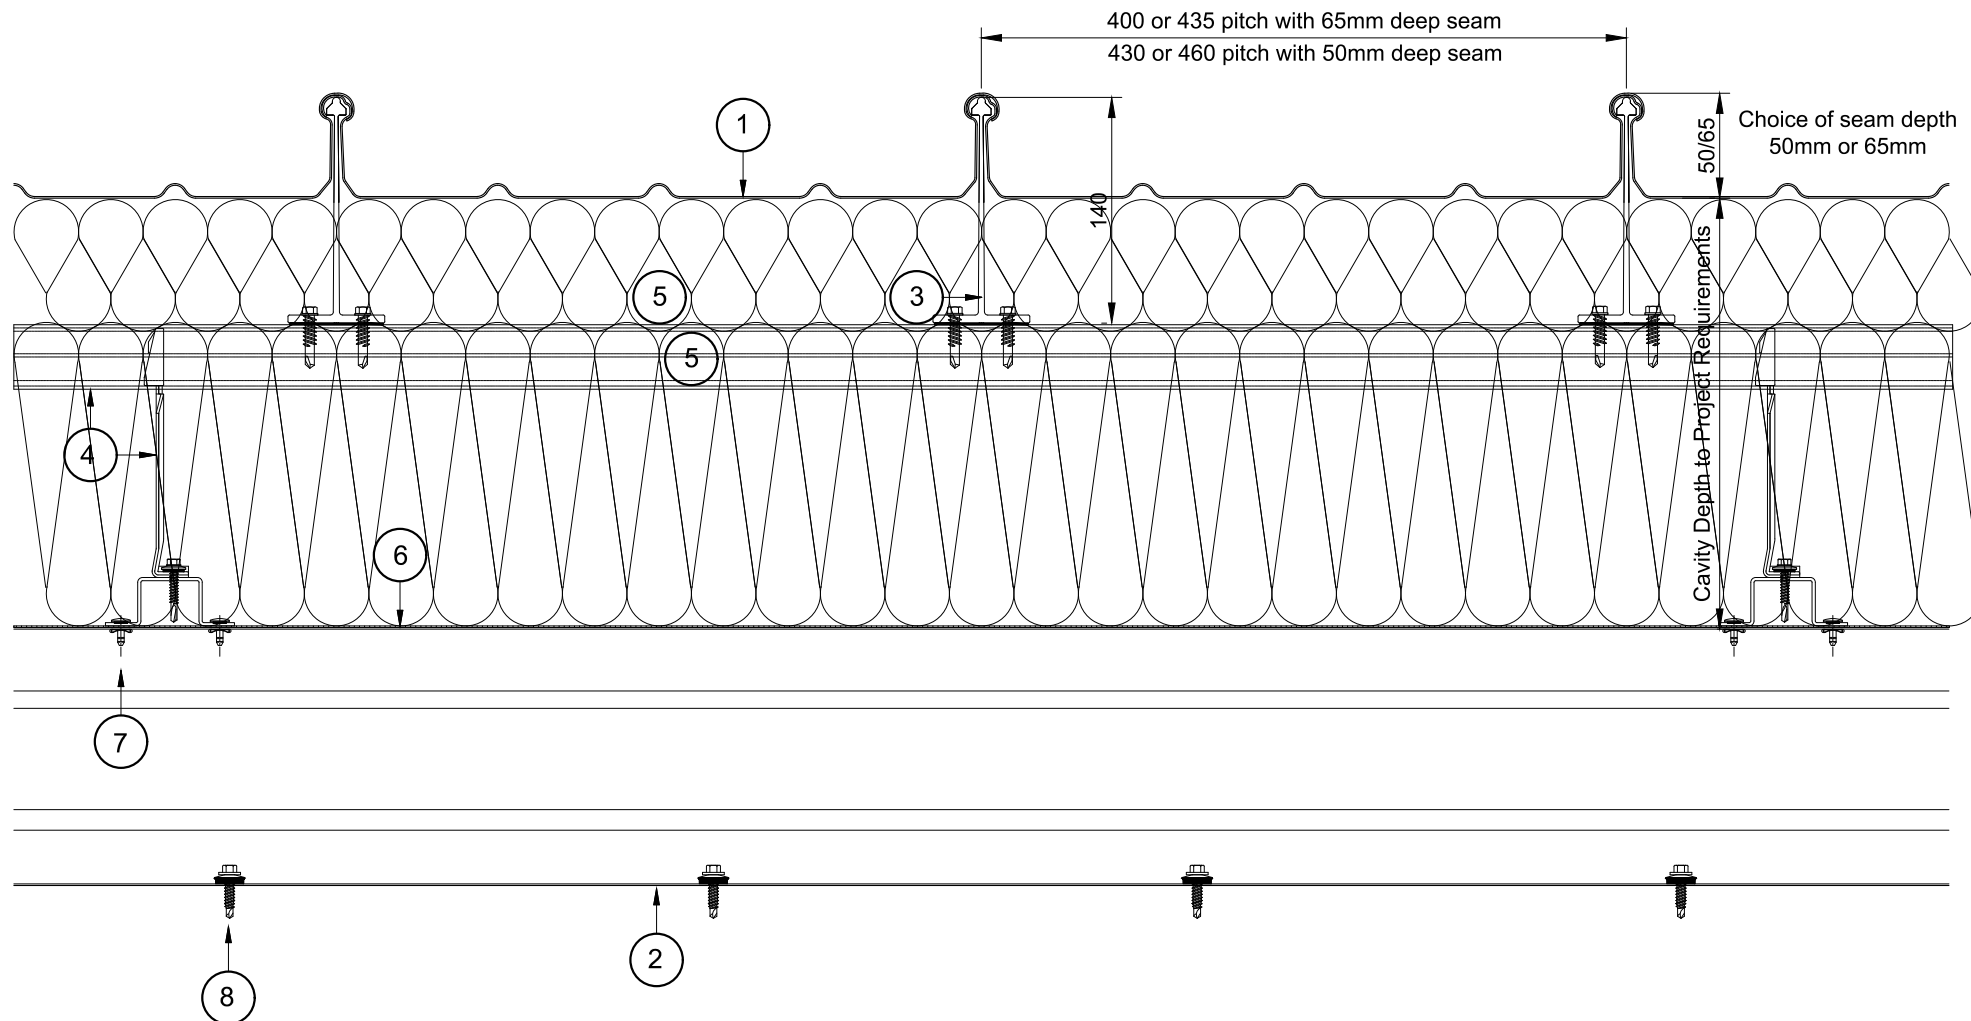


1. ARK PROFILES LTD'S 'ARKZIP' STANDING SEAM TOPSHEET
2. UNPERFORATED STRUCTURAL DECKING SHEET TO PROJECT REQUIREMENTS
3. 140mm HALTER BRACKETS ON 1mm THICK EPDM THERMAL PADS
4. CAVITY BAR AND BRACKET SYSTEM
5. INSULATION IN ACCORDANCE WITH PROJECT 'U' VALUE REQUIREMENTS
6. VAPOUR CONTROL LAYER
7. 2.0mm THICK GALVANISED TOPHAT STOOL SPANNING DECK CORRUGATIONS
8. DECK SIDELAP STITCHER SCREWS AT 300mm CTRS

			 ARK PROFILES LIMITED ARK PROFILES LIMITED 85 DEERFIN ROAD BALLYMENA BT42 4HR TEL : 0787 2653053 e MAIL : ENQUIRIES@ARKPROFILES.com			
			TITLE ARKZIP - SYSTEMS			
A	09/07/15	GENERAL UPDATES	SIZE A4	DATE 08/07/2015	REFERENCE Arkzip - Solid Deck (1)	REV A
REV	DATE	DESCRIPTION	SCALE 1:5 @ A4	DWN BY DL/AC	DRG No. AZ111	

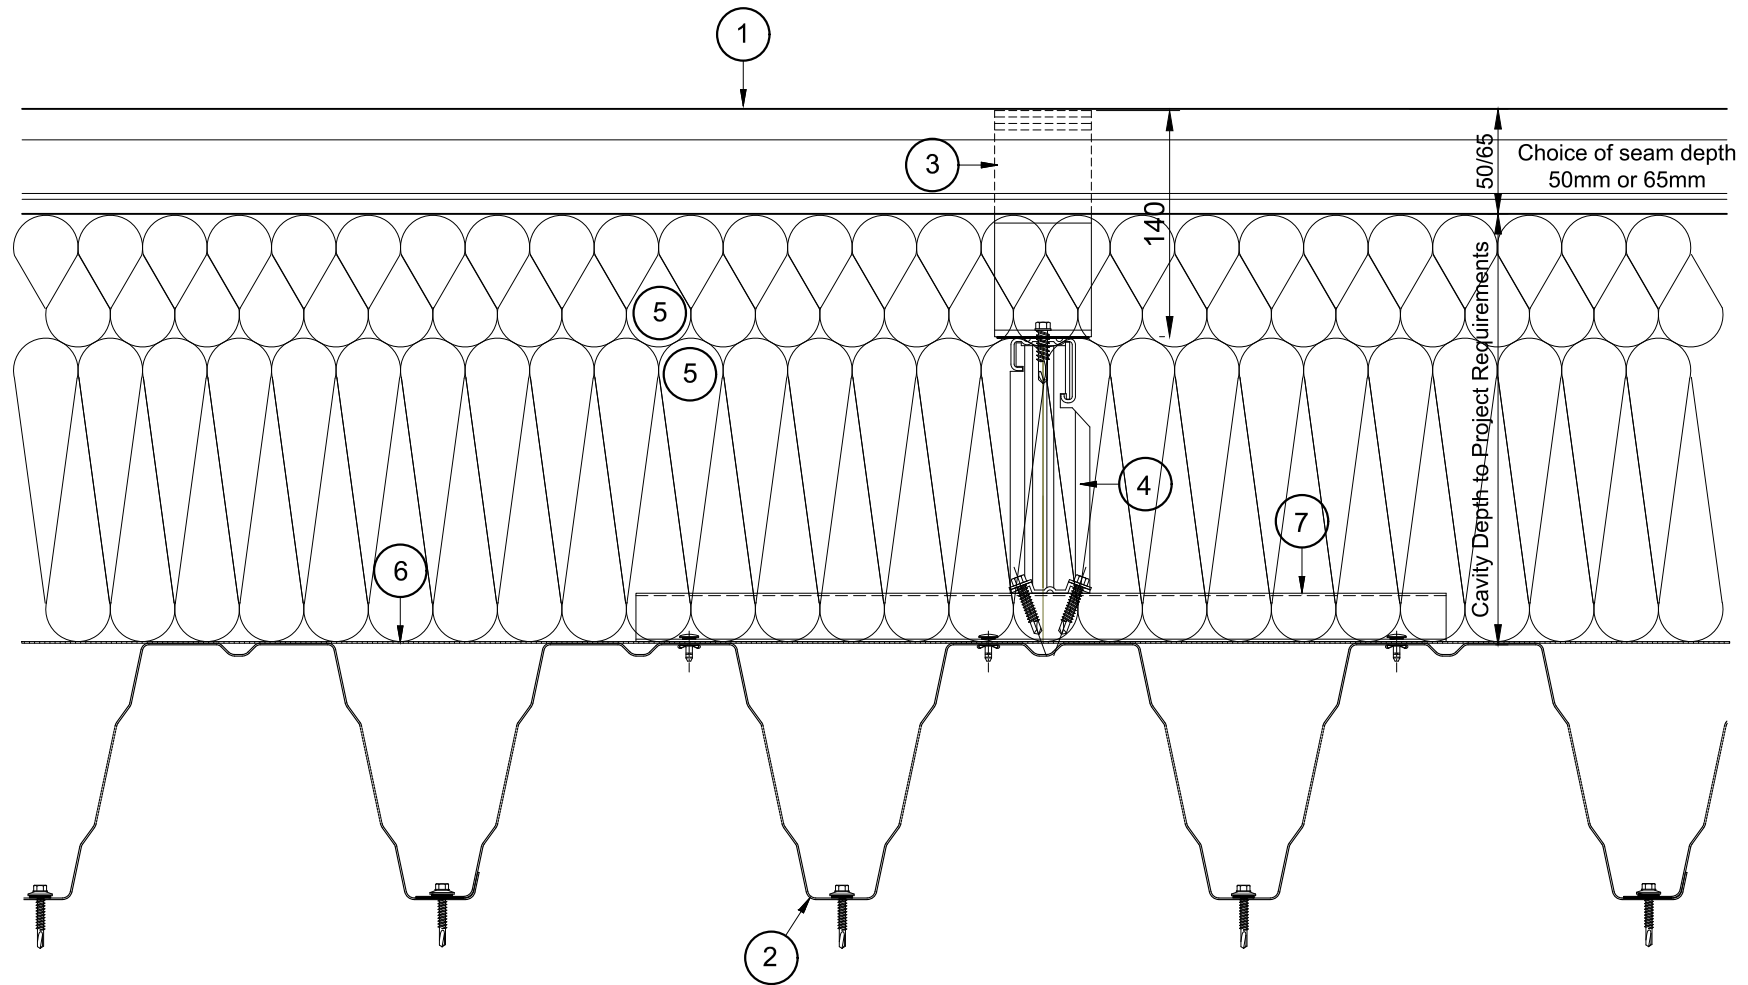

1. ARK PROFILES LTD'S 'ARKZIP' STANDING SEAM TOPSHEET
2. UNPERFORATED STRUCTURAL DECKING SHEET TO PROJECT REQUIREMENTS
3. 140mm HALTER BRACKETS ON 1mm THICK EPDM THERMAL PADS
4. CAVITY BAR AND BRACKET SYSTEM
5. INSULATION IN ACCORDANCE WITH PROJECT 'U' VALUE REQUIREMENTS
6. VAPOUR CONTROL LAYER
7. 2.0mm THICK GALVANISED TOPHAT STOOL SPANNING DECK CORRUGATIONS

			 ARK PROFILES LIMITED ARK PROFILES LIMITED 85 DEERFIN ROAD BALLYMENA BT42 4HR TEL : 0787 2653053 e MAIL : ENQUIRIES@ARKPROFILES.com			
			TITLE ARKZIP - SYSTEMS			
A	09/07/15	GENERAL UPDATES	SIZE A4	DATE 08/07/2015	REFERENCE Arkzip - Solid Deck (2)	REV A
			SCALE 1:5 @ A4	DWN BY DL/AC	DRG No. AZ112	

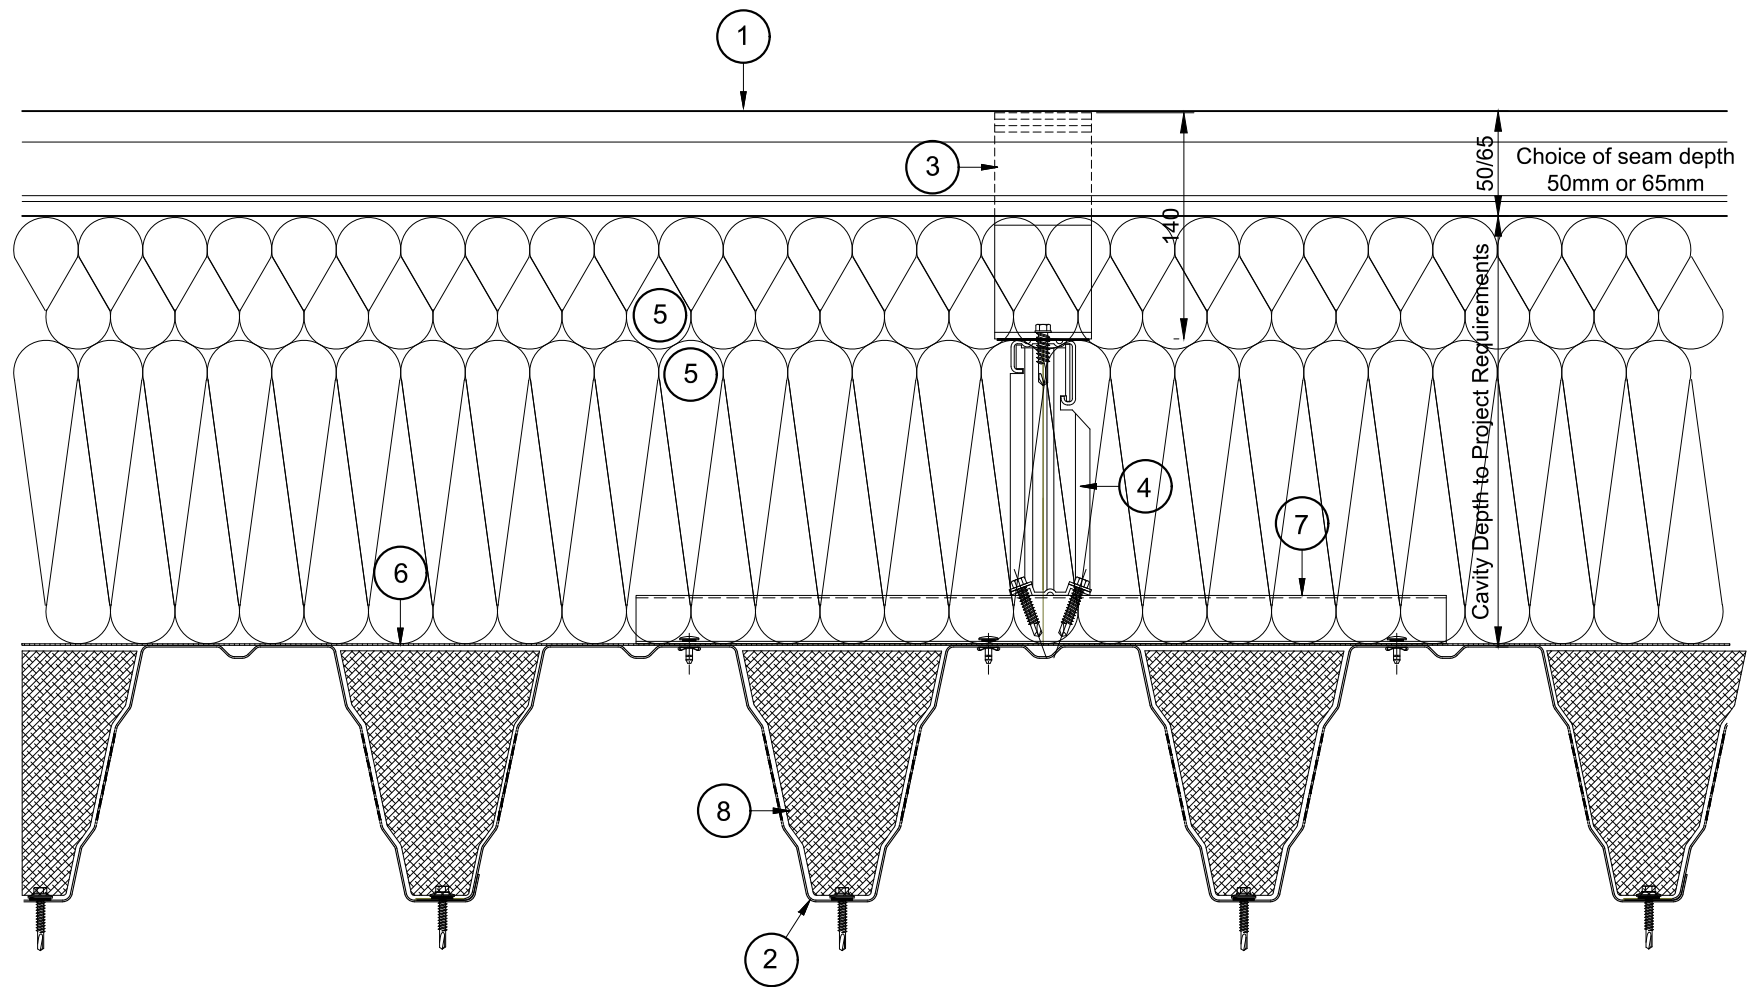

1. ARK PROFILES LTD'S 'ARKZIP' STANDING SEAM TOPSHEET
2. PERFORATED STRUCTURAL DECKING SHEET TO PROJECT REQUIREMENTS
3. 140mm HALTER BRACKETS ON 1mm THICK EPDM THERMAL PADS
4. CAVITY BAR AND BRACKET SYSTEM
5. INSULATION IN ACCORDANCE WITH PROJECT 'U' VALUE REQUIREMENTS
6. VAPOUR CONTROL LAYER
7. 2.0mm THICK GALVANISED TOPHAT STOOL SPANNING DECK CORRUGATIONS
8. ACOUSTIC BATS IN CORRUGATION TROUGHS



**ARK
PROFILES
LIMITED**

ARK PROFILES LIMITED
85 DEERFIN ROAD
BALLYMENA
BT42 4HR
TEL : 0787 2653053
e MAIL : ENQUIRIES@ARKPROFILES.com

TITLE ARKZIP - SYSTEMS

SIZE	DATE	REFERENCE	REV
A4	08/07/2015	Arkzip - Acoustic Perf Deck (2)	A

REV	DATE	DESCRIPTION	SCALE	DWN BY	DL/AC	DRG No.	AZ114
			1:5 @ A4				